



RIVERVIEW HALL—2ND FLOOR

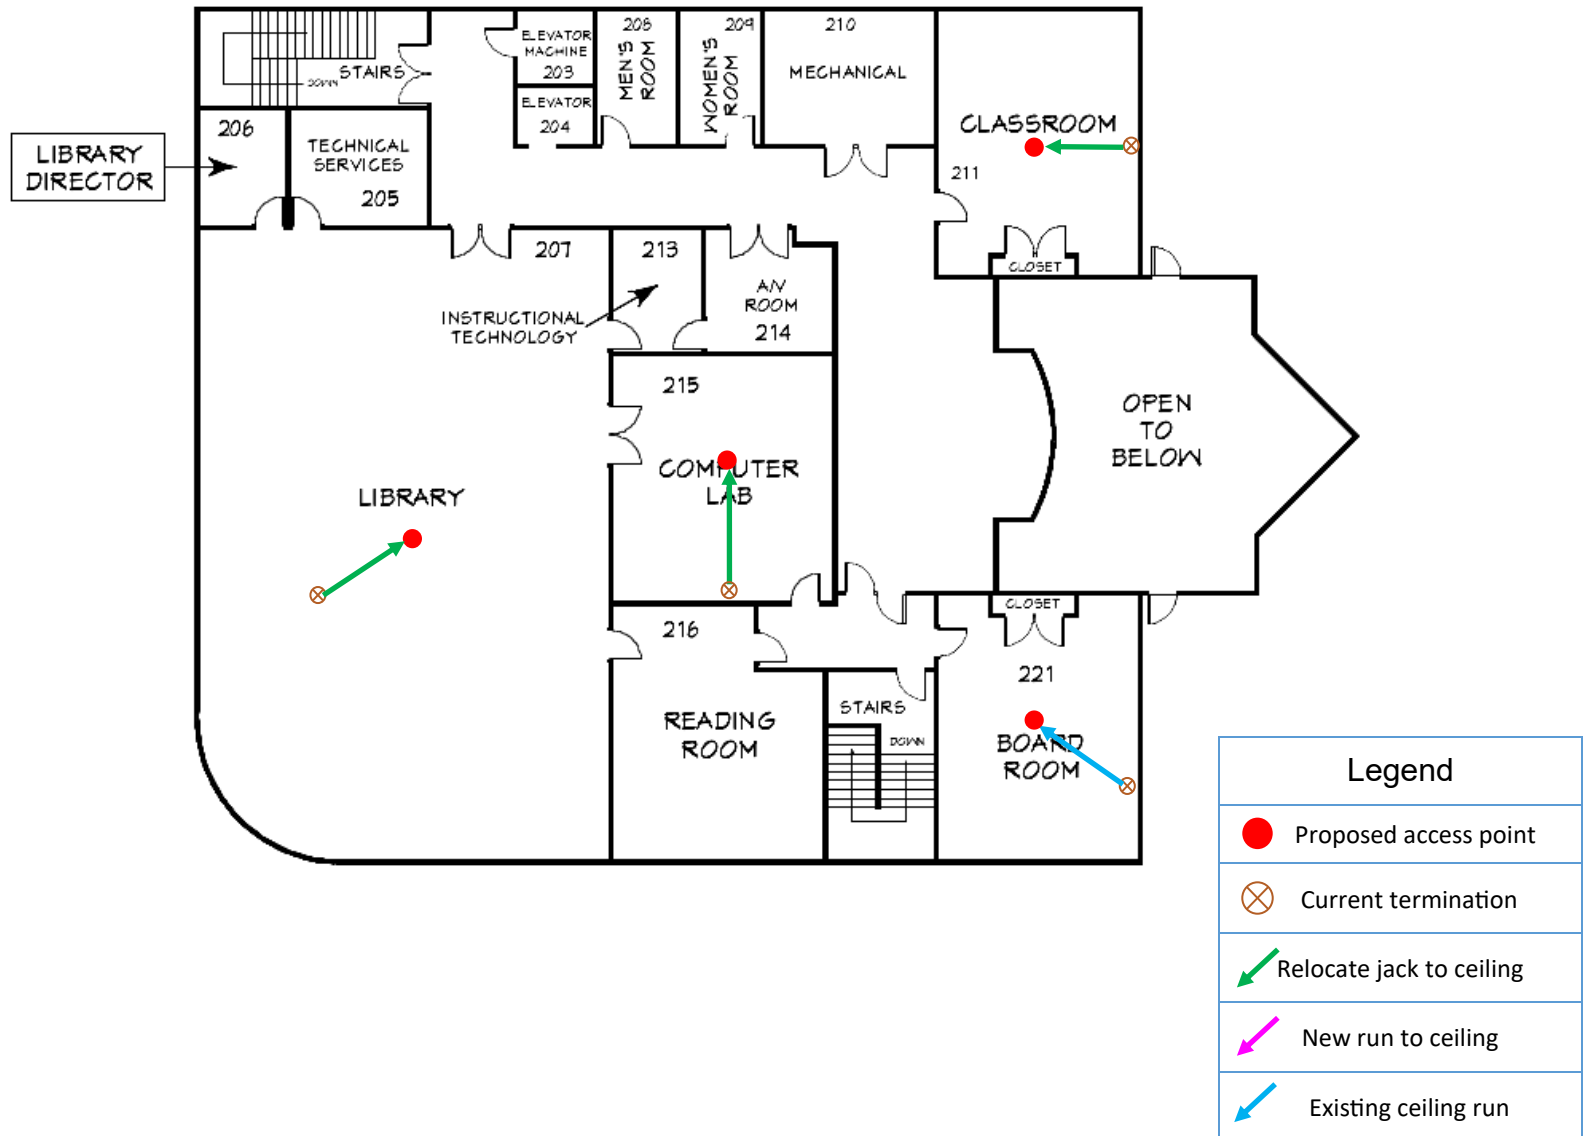



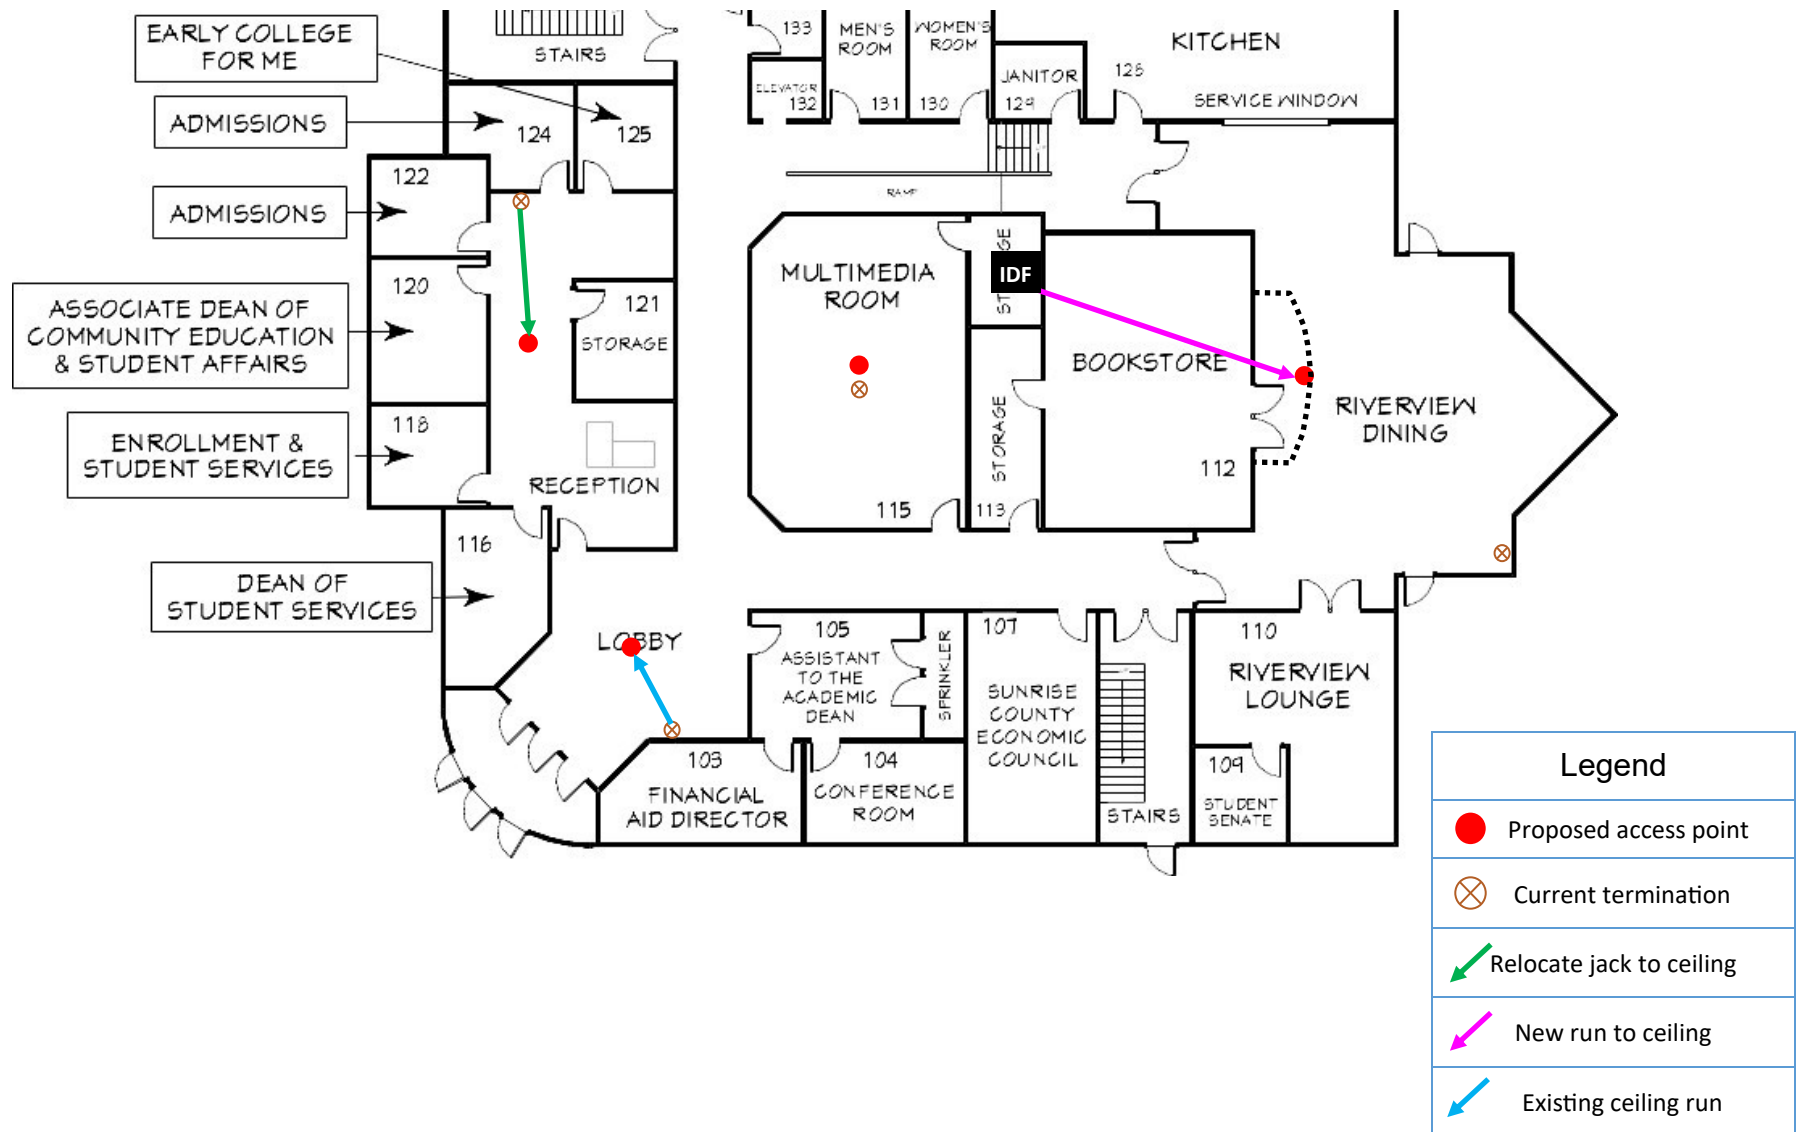


RIVERVIEW HALL




RIVERVIEW HALL




Legend	
	Proposed access point
	Current termination
	Relocate jack to ceiling
	New run to ceiling
	Existing ceiling run

RIVERVIEW HALL

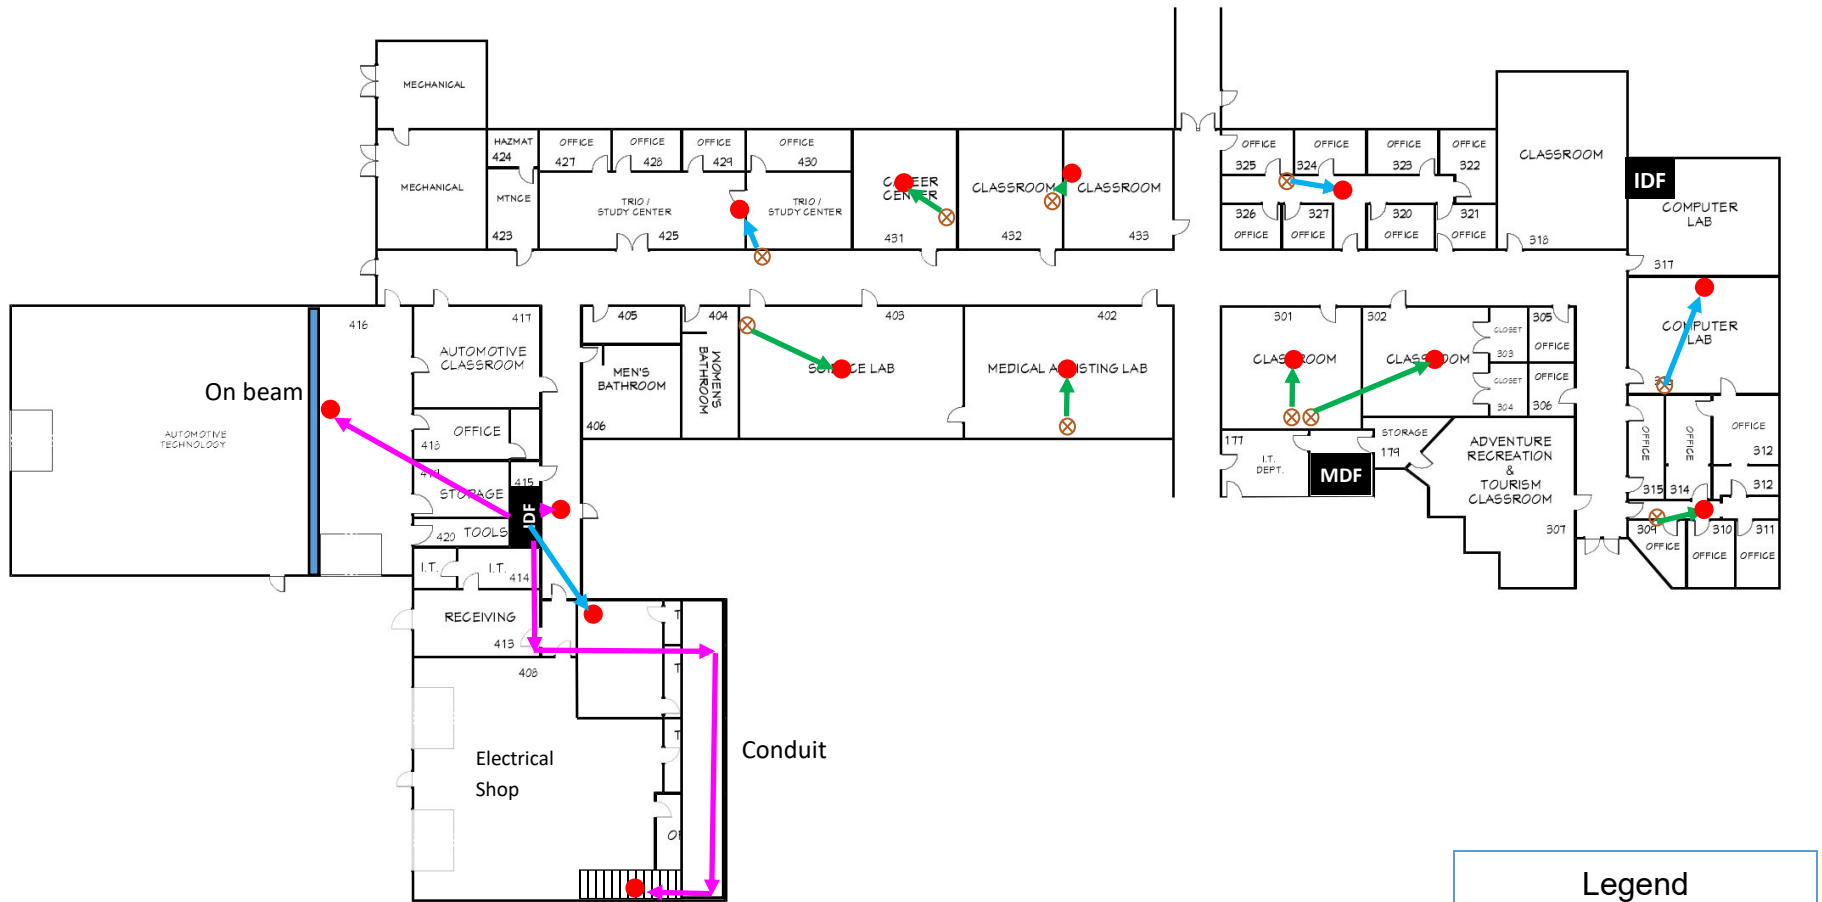


Legend	
●	Proposed access point
⊗	Current termination
↗	Relocate jack to ceiling
↘	New run to ceiling
↘	Existing ceiling run

RIVERVIEW HALL

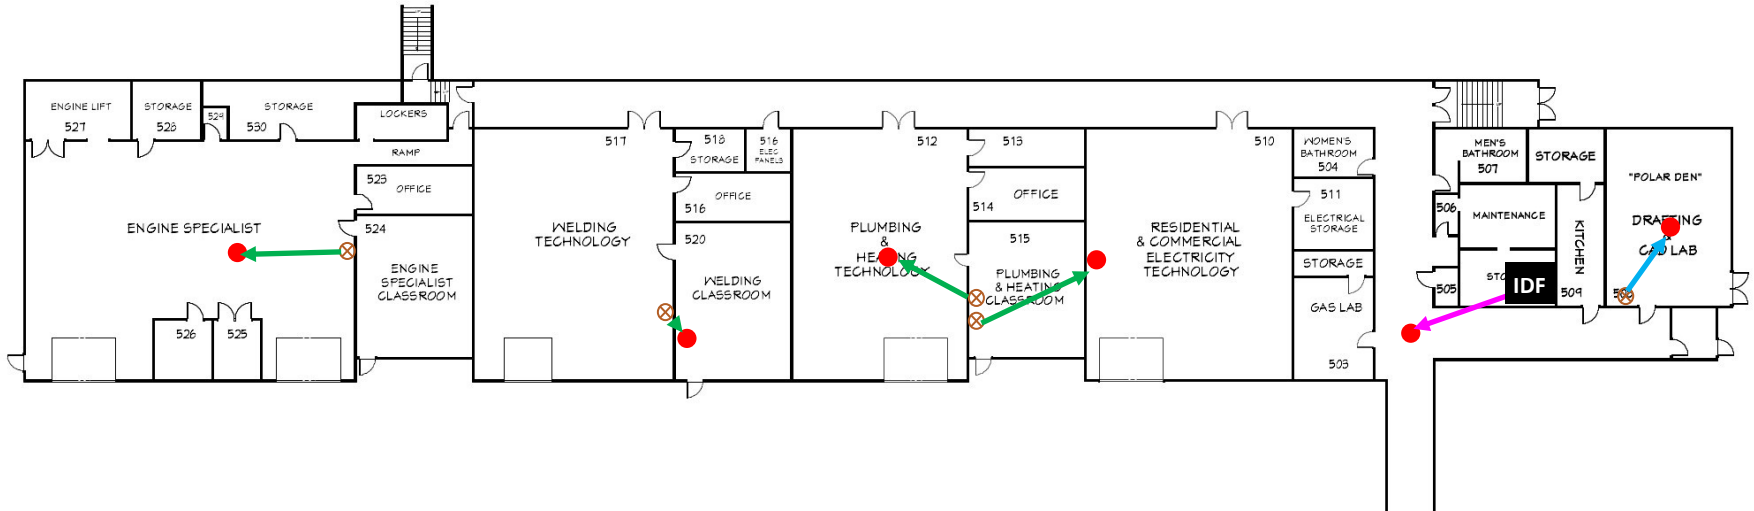


Legend	
●	Proposed access point
⊗	Current termination
↘	Relocate jack to ceiling
↘	New run to ceiling
↘	Existing ceiling run



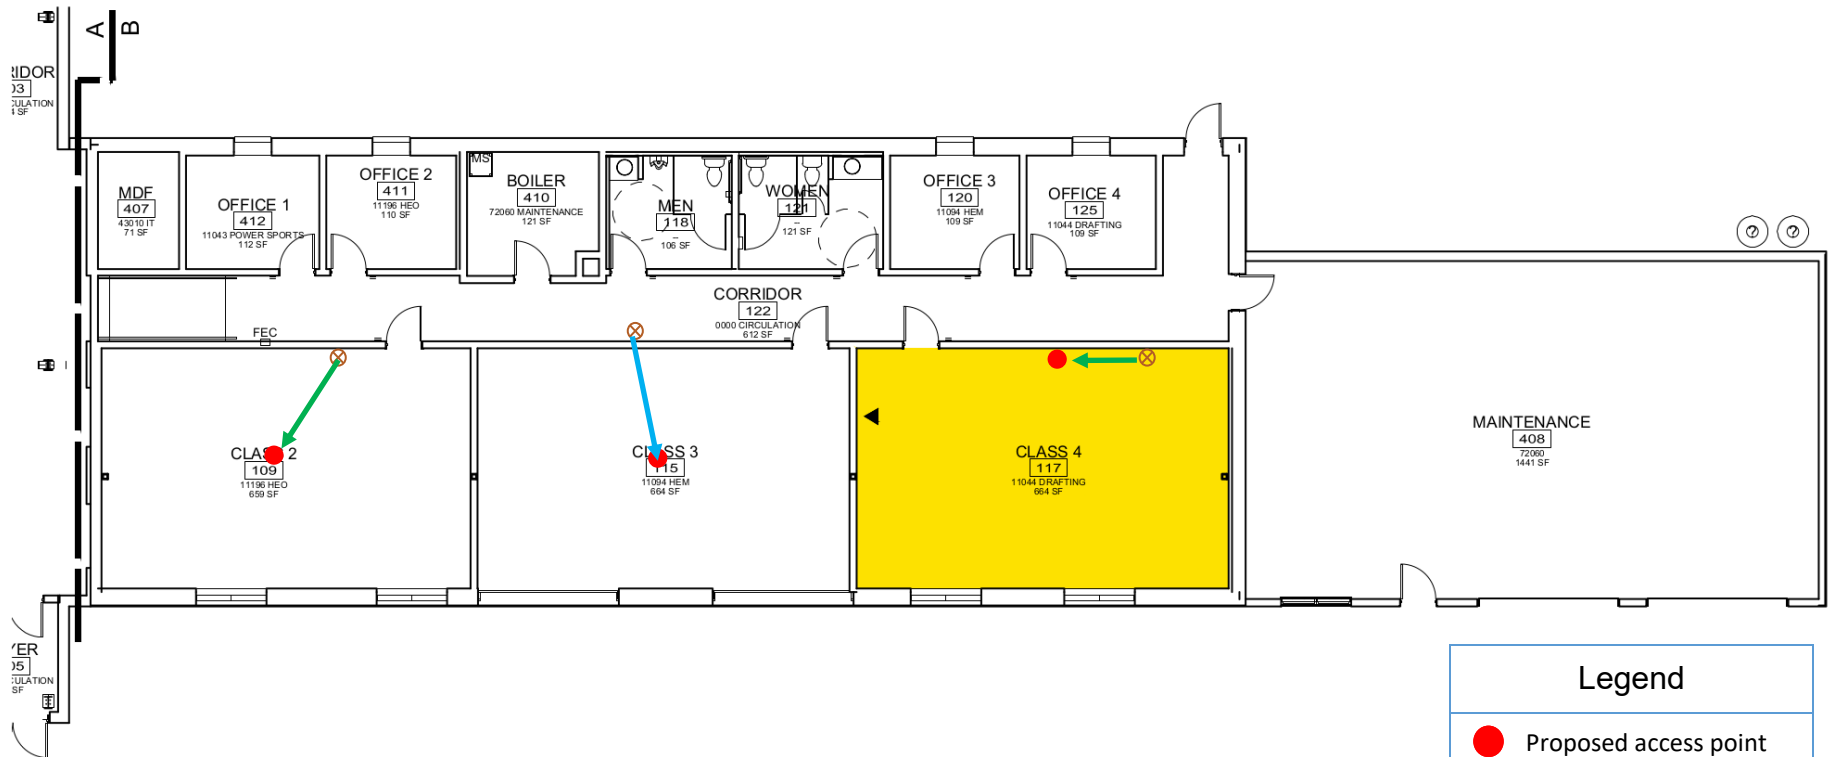


HOWLAND HALL

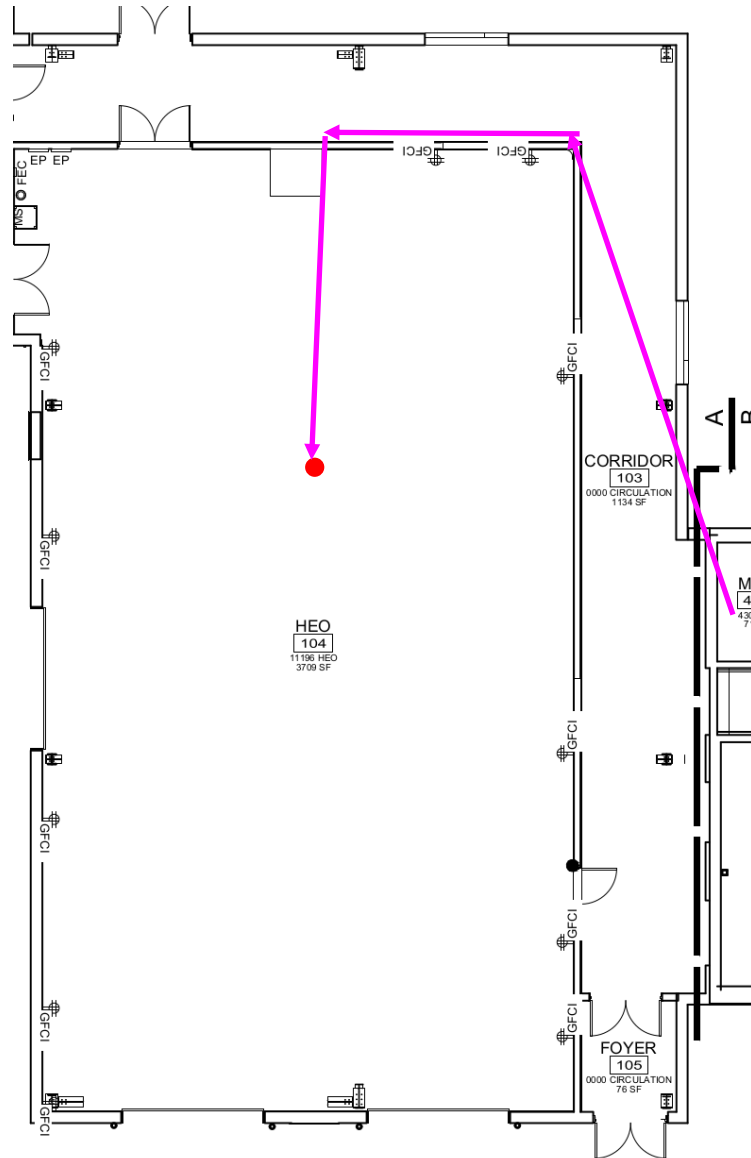


Legend	
	Proposed access point
	Current termination
	Relocate jack to ceiling
	New run to ceiling
	Existing ceiling run




HOWLAND HALL



Legend	
	Proposed access point
	Current termination
	Relocate jack to ceiling
	New run to ceiling
	Existing ceiling run

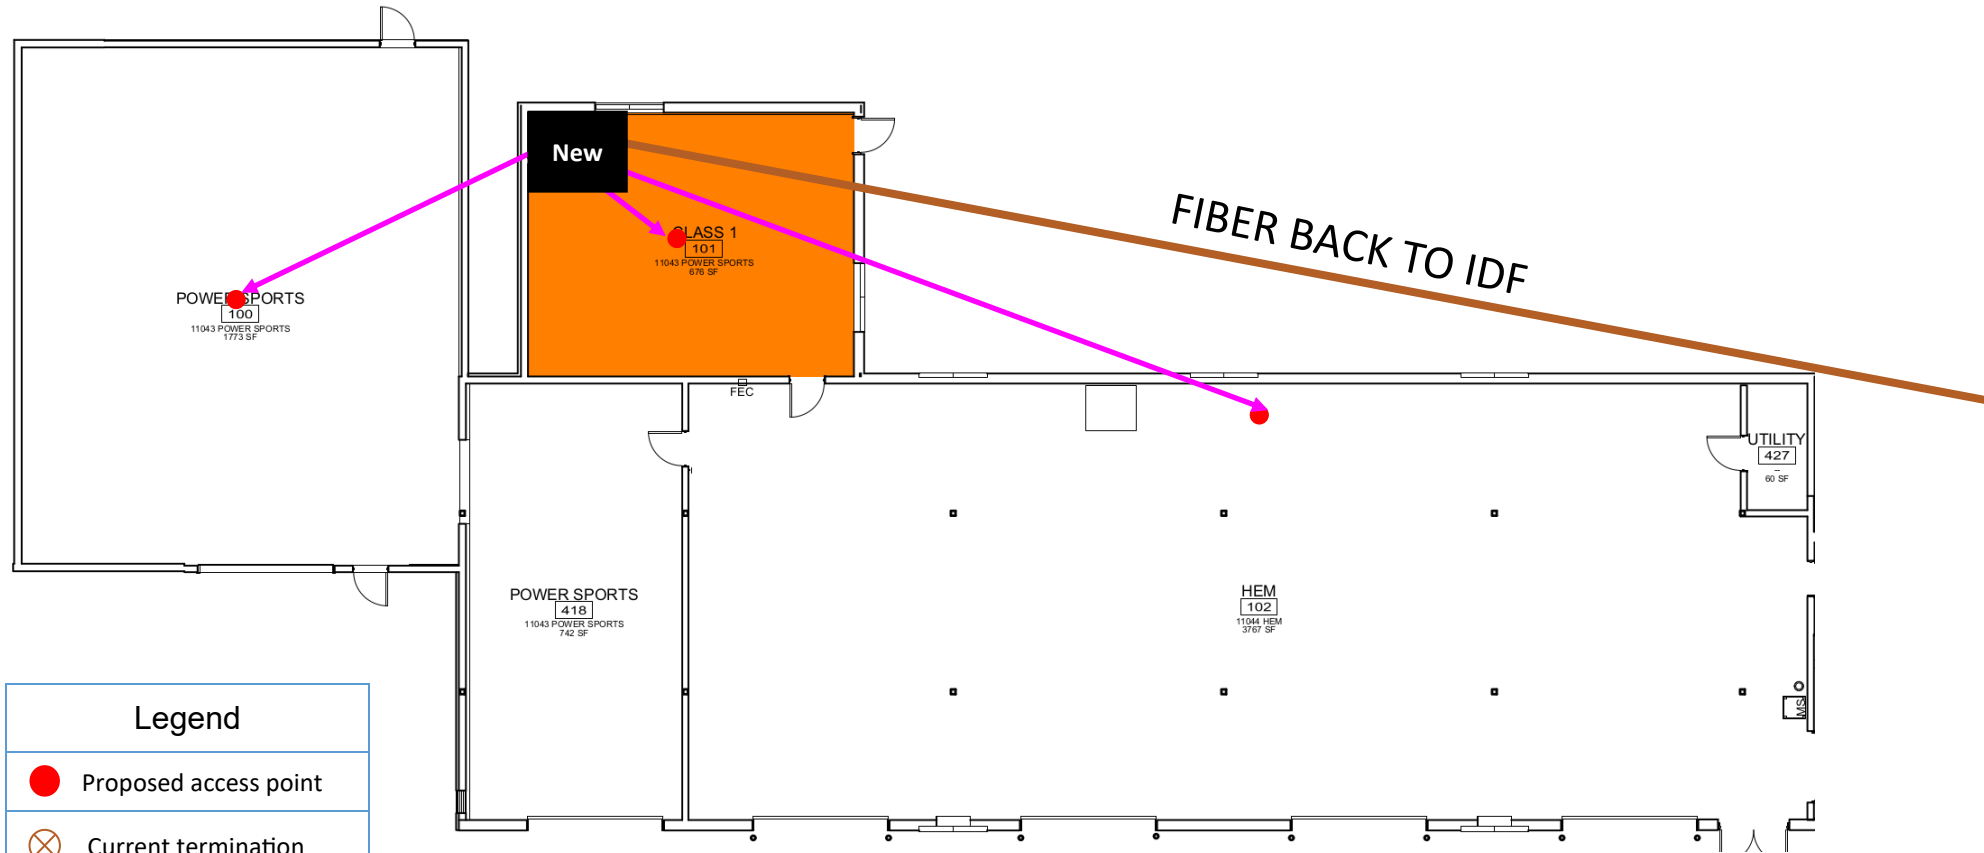HOWLAND HALL



Legend	
	Proposed access point
	Current termination
	Relocate jack to ceiling
	New run to ceiling
	Existing ceiling run

ST. CROIX HALL

